

It is a violation of law for any person unless he is acting under the direction of a licensed professional engineer to alter this document.  
 This drawing was prepared at the scale indicated in the title block. Inaccuracies in the stated scale may be introduced when drawings are reproduced by any means. (Use the graphic scale bar to determine the actual scale of this drawing.)



**NOVATO CREEK PILING TO CHANNEL DISTANCE**  
**NOVATO, CA**  
**NOVATO CREEK NAVIGATION**


SEAL AND SIGNATURE

REVISIONS

SHEET TITLE  
**OVERVIEW PLAN**


ISSUANCE

SCALE AS NOTED	
DRAWN BY TJM	SHEET NUMBER  <b>1</b>  SHEET 1 OF 7
CHECKED BY AC	
PROJECT NO 02107.100	
DATE 03/12/2019	

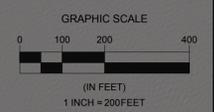


Novato Creek Navigation, 2019, Foothill Associates, Inc.


MATCHLINE SHEET 3

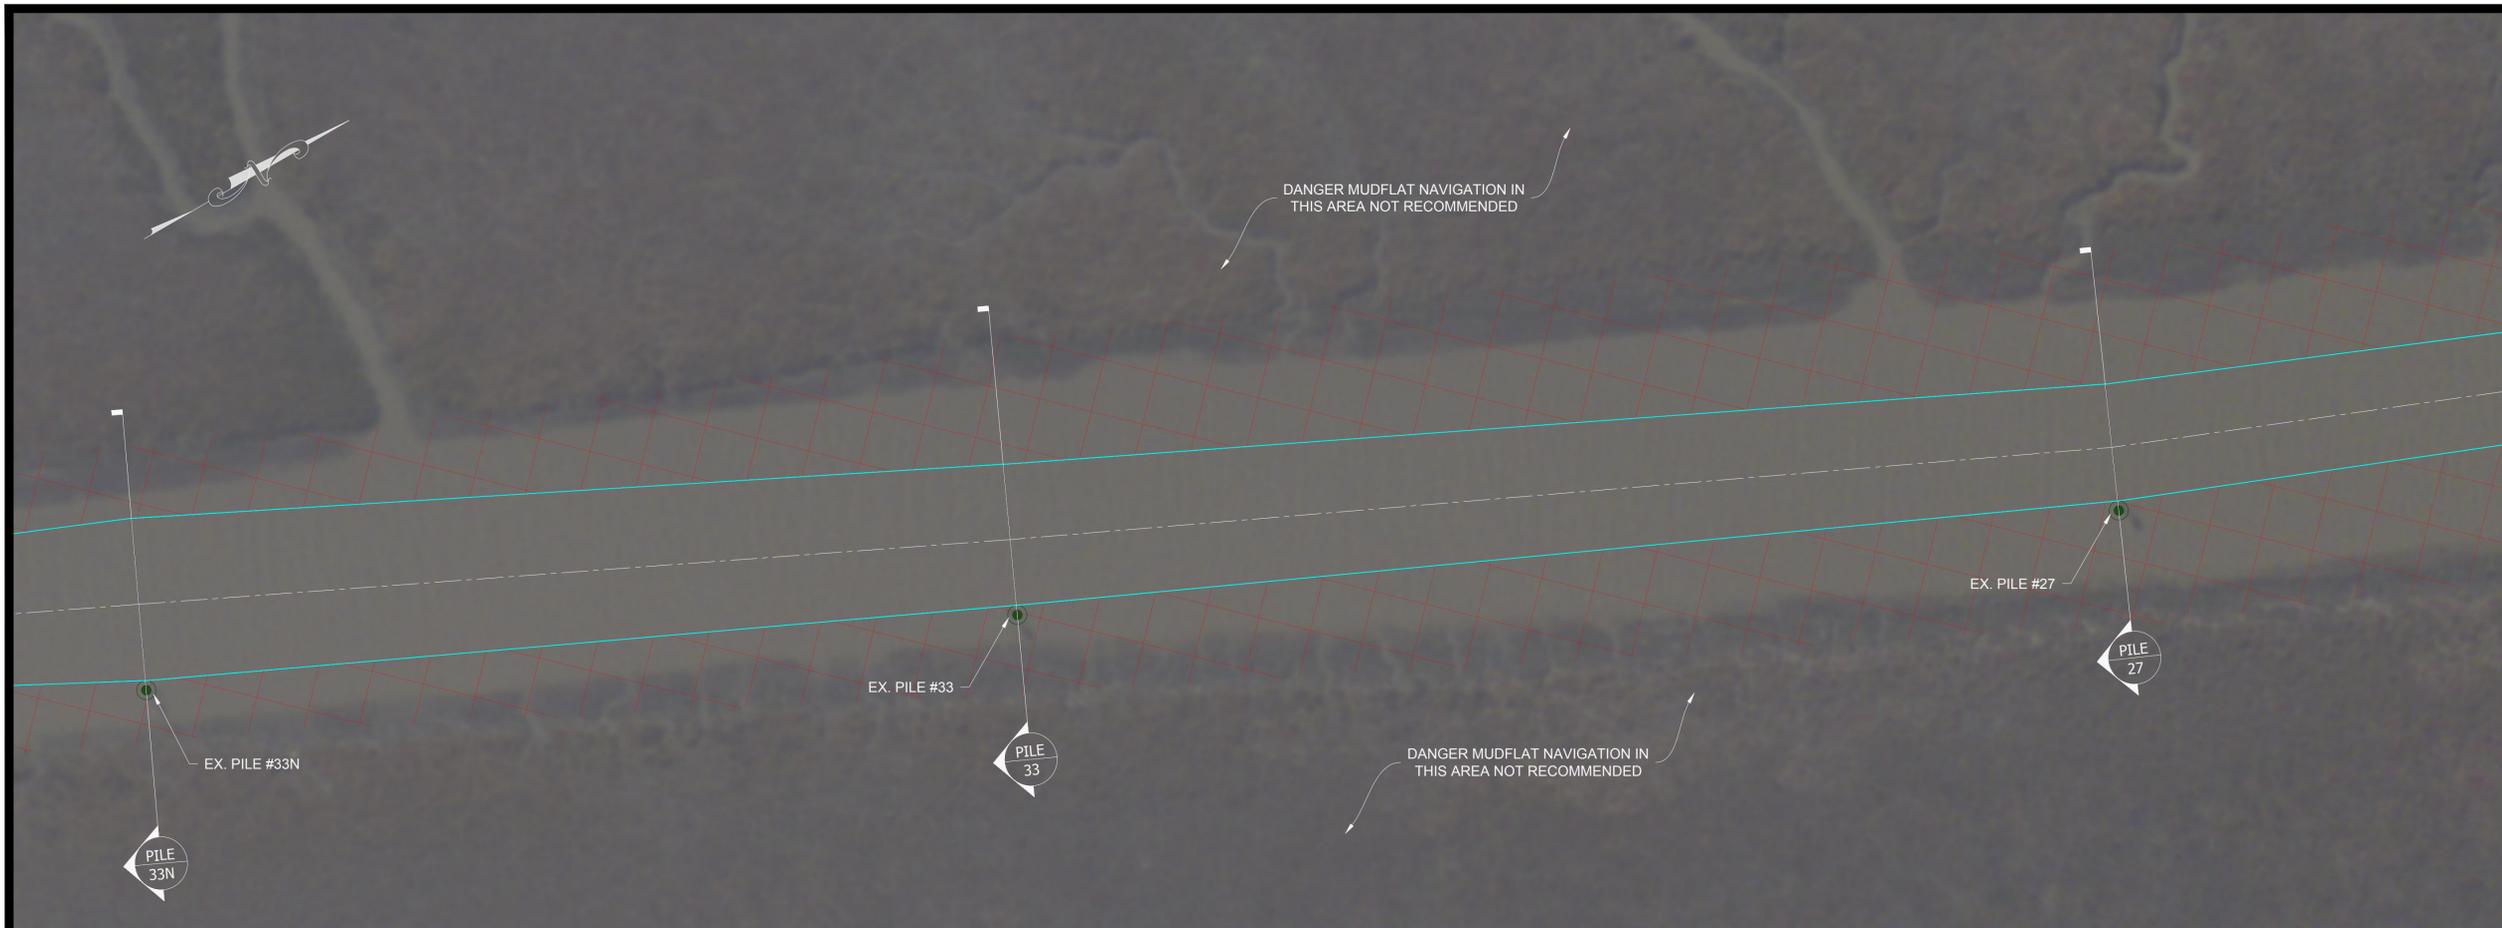


PILES #27 TO #33N  
SCALE: 1" = 40'

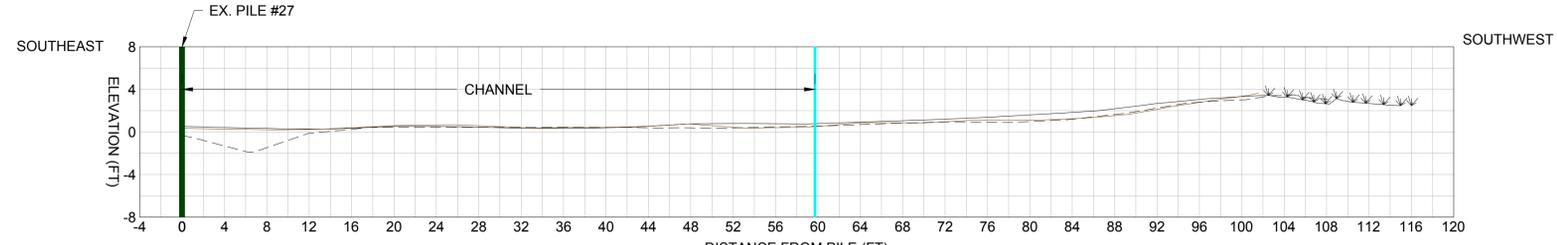


27 PILE 27 SECTION  
SCALE: 1" = 8'

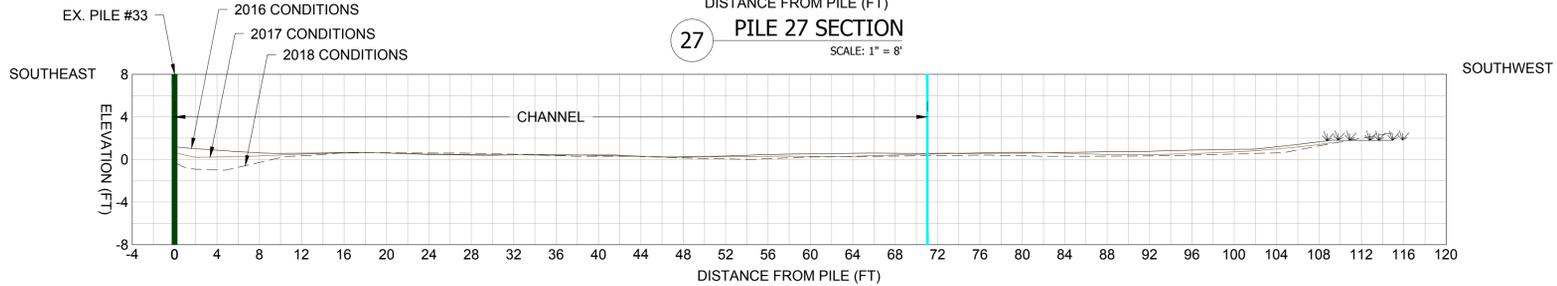

33 PILE 33 SECTION  
SCALE: 1" = 8'

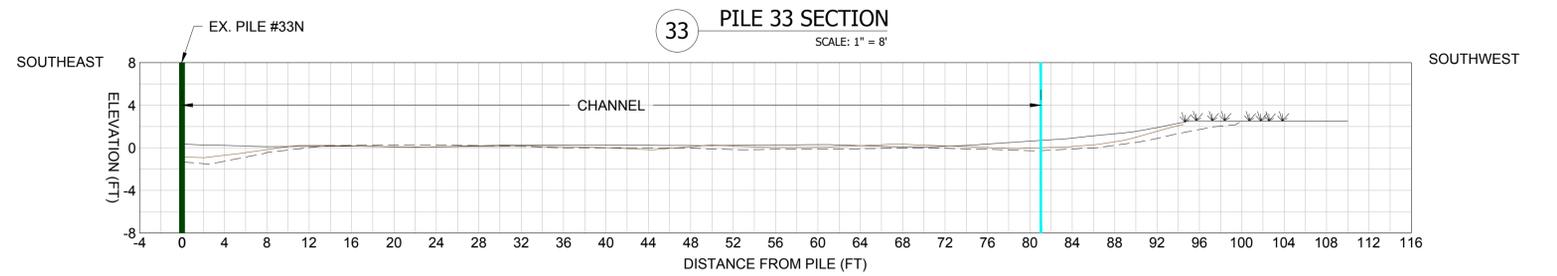

33N PILE 33N SECTION  
SCALE: 1" = 8'

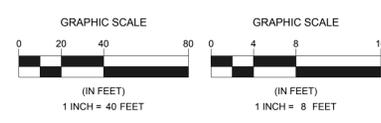

It is a violation of law for any person unless he is acting under the direction of a licensed professional engineer to alter this document.  
This drawing was prepared at the scale indicated in the title block. Inaccuracies in the stated scale may be introduced when drawings are reproduced by any means. (Use the graphic scale bar to determine the actual scale of this drawing.)



**NOVATO CREEK PILING TO CHANNEL DISTANCE**  
**NOVATO, CA**  
**NOVATO CREEK NAVIGATION**

SEAL AND SIGNATURE

REVISIONS


SHEET TITLE  
**PILE LOCATION SECTIONS**

ISSUANCE


SCALE <b>AS NOTED</b>	
DRAWN BY <b>TJM</b>	SHEET NUMBER <b>2</b>
CHECKED BY <b>AC</b>	PROJECT NO <b>02107.100</b>
DATE <b>03/12/2019</b>	SHEET 2 OF 7

MATCHLINE SHEET 2


MATCHLINE SHEET 4

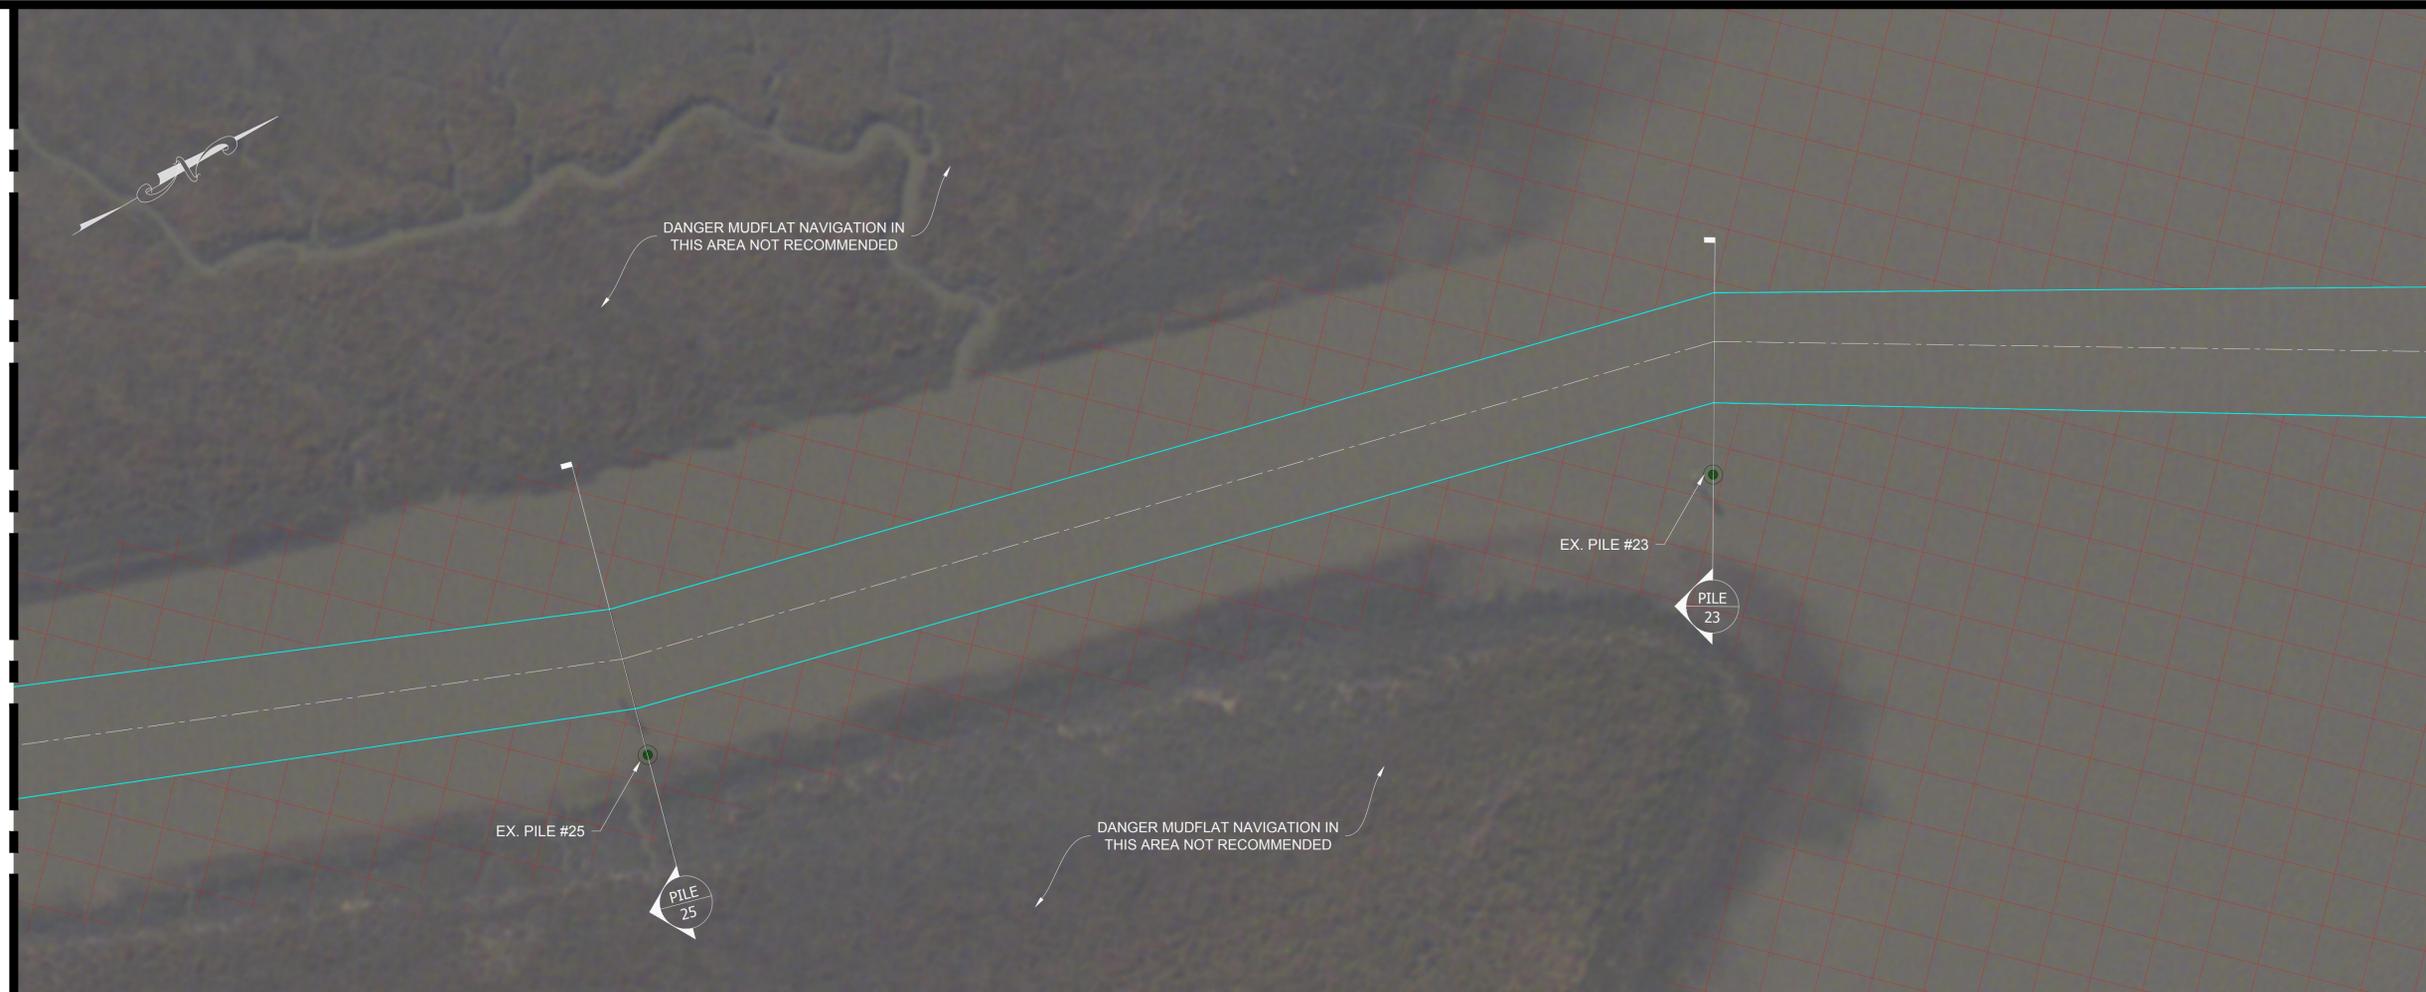


PILES #23 & #25  
SCALE: 1" = 40'

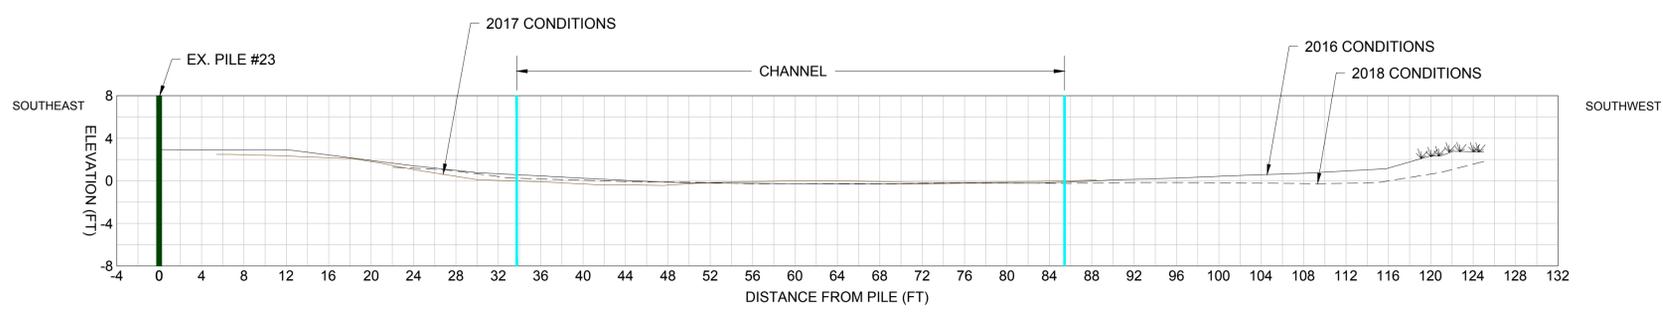

23 PILE 23 SECTION  
SCALE: 1" = 8'

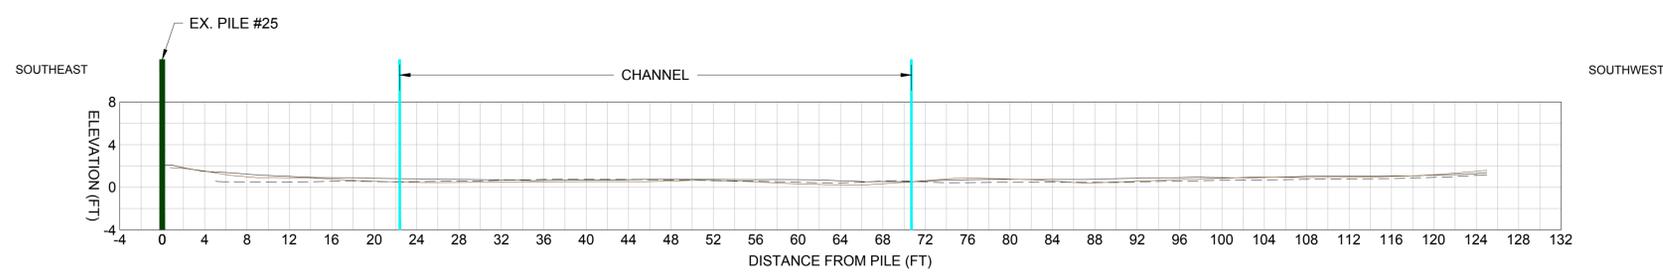

25 PILE 25 SECTION  
SCALE: 1" = 8'

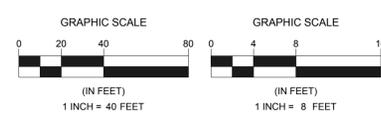

It is a violation of law for any person unless he is acting under the direction of a licensed professional engineer to alter this document.  
 This drawing was prepared at the scale indicated in the title block. Inaccuracies in the stated scale may be introduced when drawings are reproduced by any means. (Use the graphic scale bar to determine the actual scale of this drawing)



**NOVATO CREEK PILING TO CHANNEL DISTANCE**  
**NOVATO, CA**  
**NOVATO CREEK NAVIGATION**

SEAL AND SIGNATURE

REVISIONS


SHEET TITLE  
**PILE LOCATION SECTIONS**

ISSUANCE


SCALE <b>AS NOTED</b>	SHEET NUMBER  <b>3</b>
DRAWN BY <b>TJM</b>	
CHECKED BY <b>AC</b>	
PROJECT NO <b>02107.100</b>	
DATE <b>03/12/2019</b>	SHEET 3 OF 7

MATCHLINE SHEET 3


MATCHLINE SHEET 5

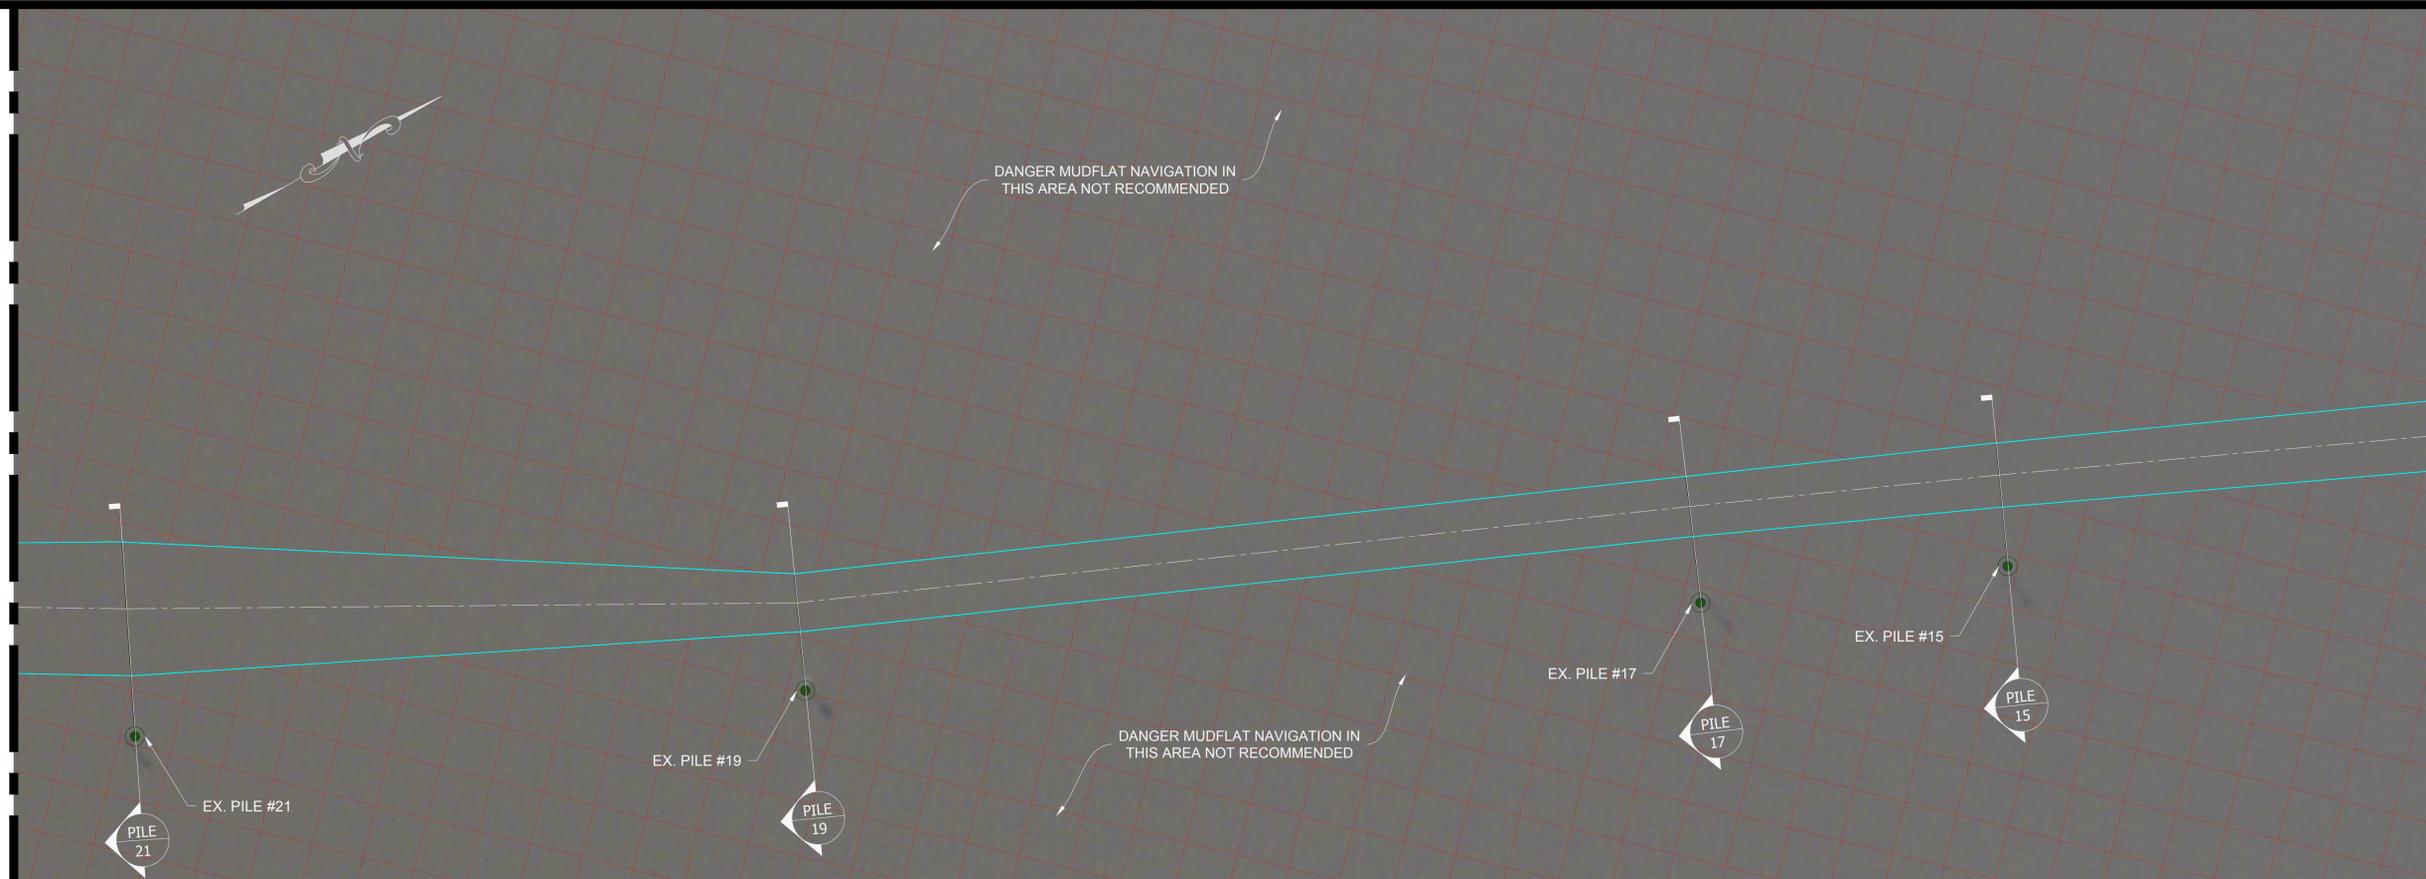


PILES #15 TO #21  
SCALE: 1" = 40'

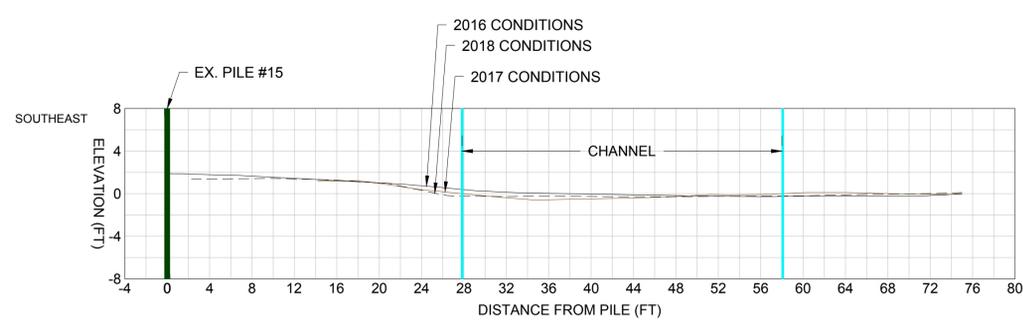


15 PILE 15 SECTION  
SCALE: 1" = 8'

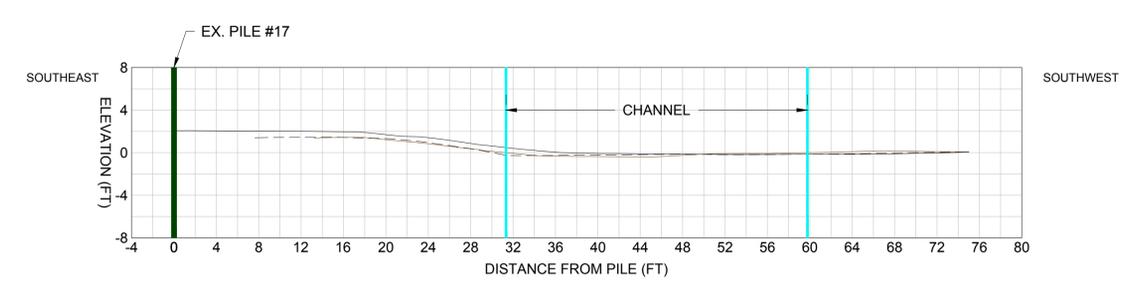


17 PILE 17 SECTION  
SCALE: 1" = 8'

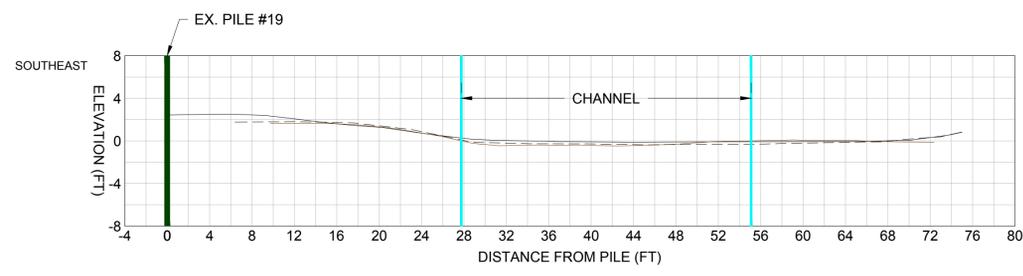

19 PILE 19 SECTION  
SCALE: 1" = 8'

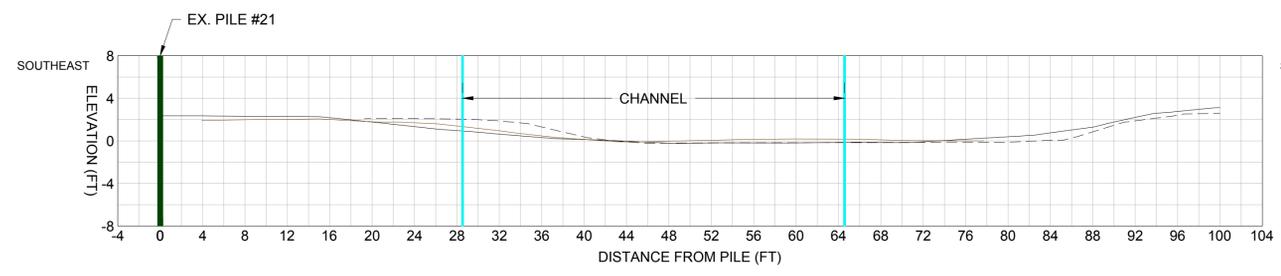

21 PILE 21 SECTION  
SCALE: 1" = 8'

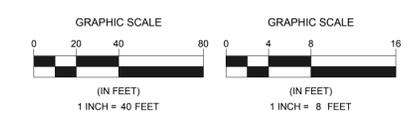

It is a violation of law for any person unless he is acting under the direction of a licensed professional engineer to alter this document.  
This drawing was prepared at the scale indicated in the title block. Inaccuracies in the stated scale may be introduced when drawings are reproduced by any means. (Use the graphic scale bar to determine the actual scale of this drawing.)



**NOVATO CREEK PILING TO CHANNEL DISTANCE**  
**NOVATO, CA**  
**NOVATO CREEK NAVIGATION**


SEAL AND SIGNATURE

REVISIONS


SHEET TITLE  
**PILE LOCATION SECTIONS**

ISSUANCE


SCALE <b>AS NOTED</b>	SHEET NUMBER <b>4</b>
DRAWN BY <b>TJM</b>	
CHECKED BY <b>AC</b>	
PROJECT NO <b>02107.100</b>	
DATE <b>03/12/2019</b>	SHEET 4 OF 7

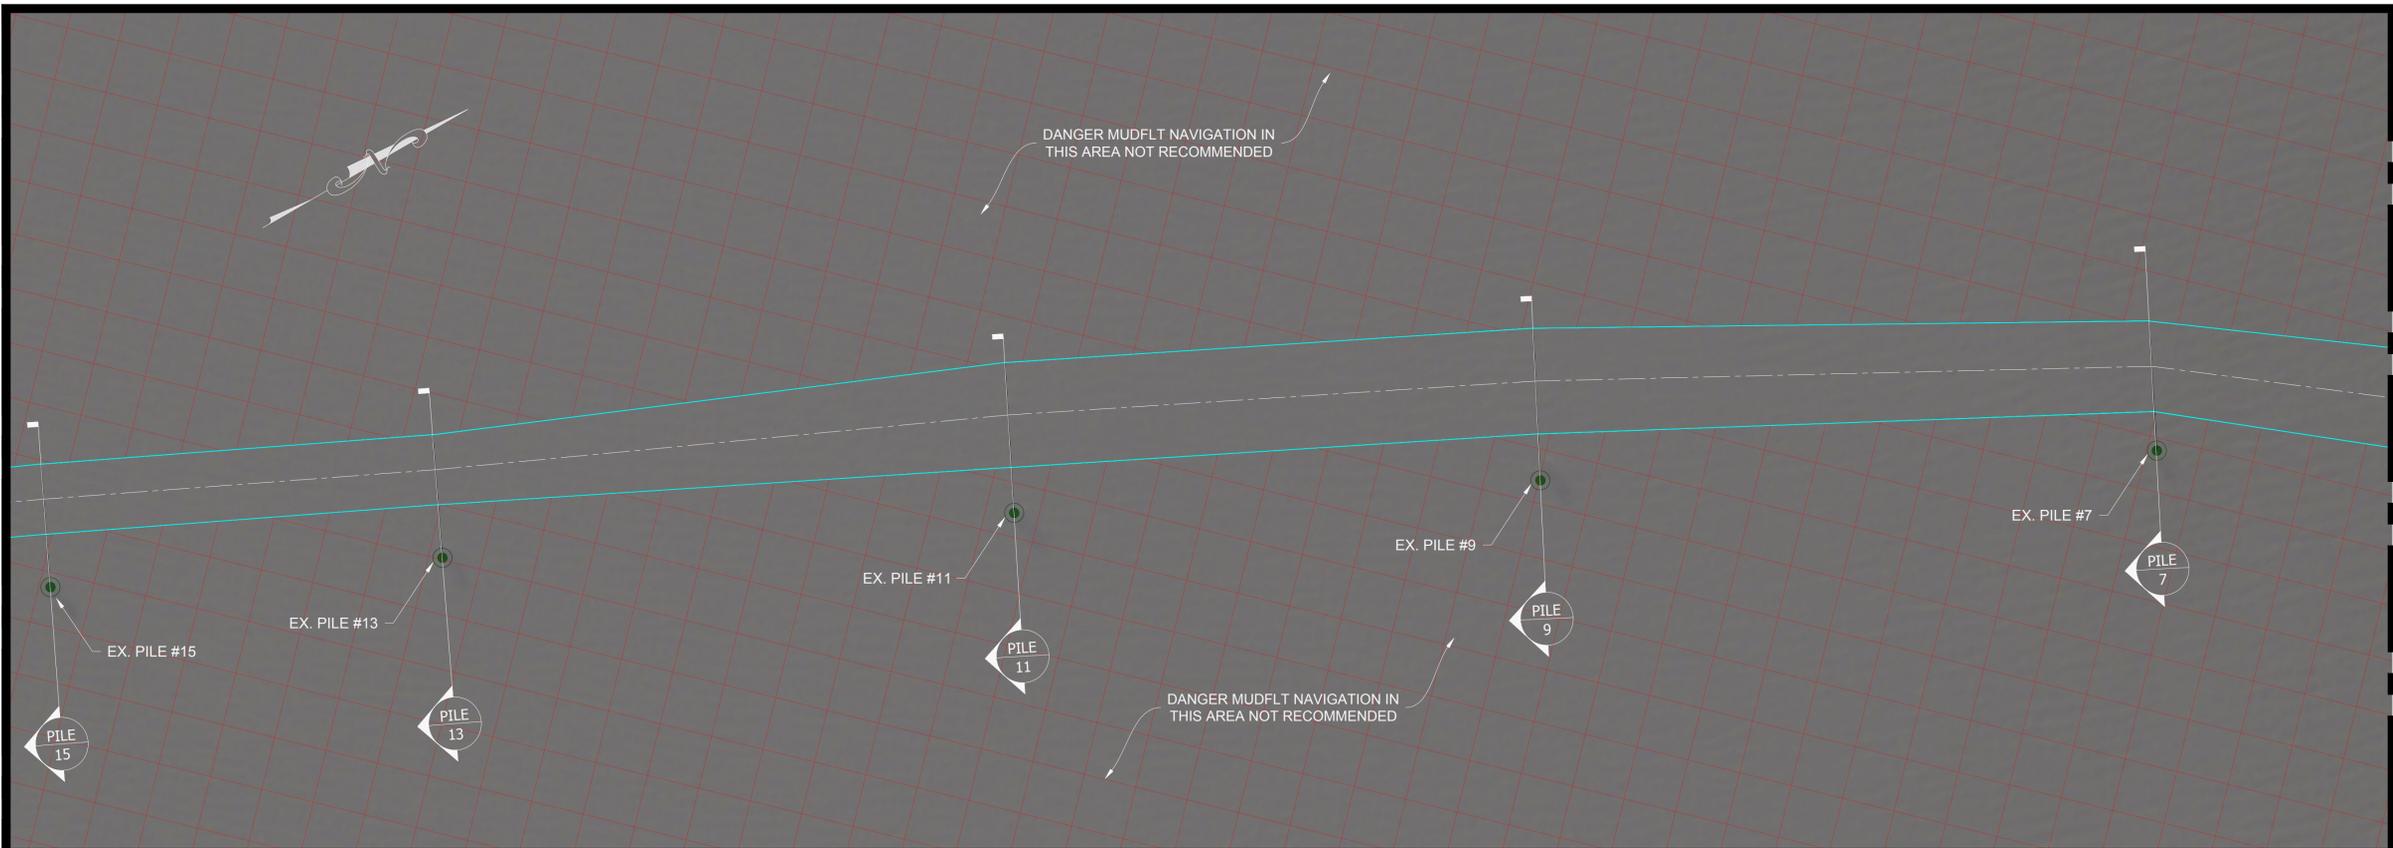


PILES #6 TO #15  
SCALE: 1" = 40'

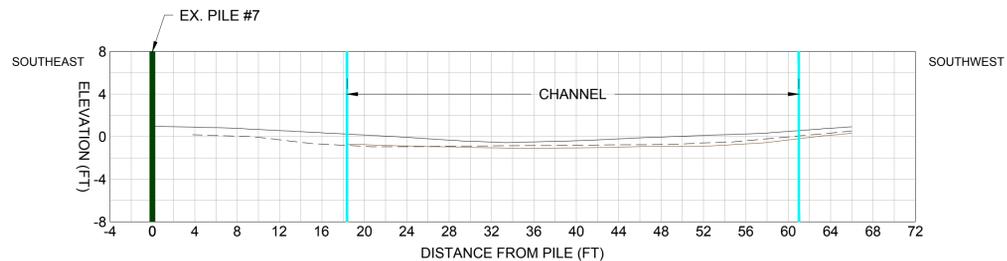


6 PILE 6 SECTION  
SCALE: 1" = 8'

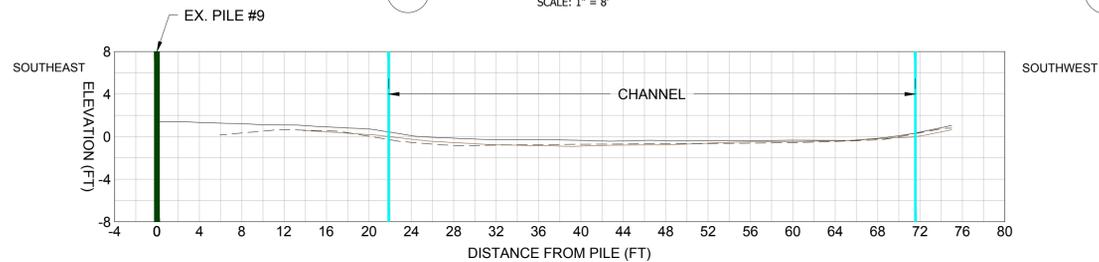


7 PILE 7 SECTION  
SCALE: 1" = 8'

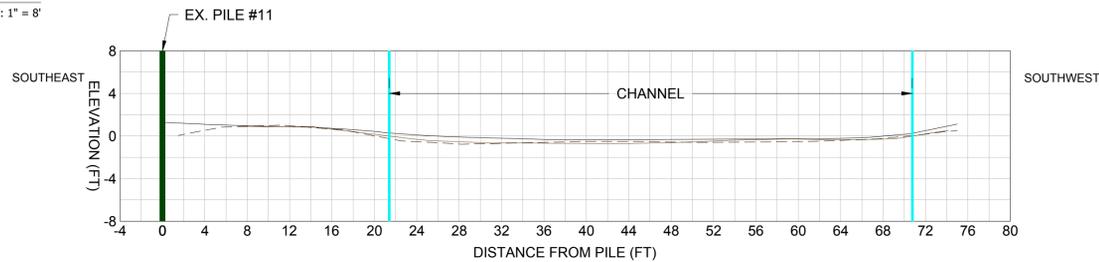

9 PILE 9 SECTION  
SCALE: 1" = 8'

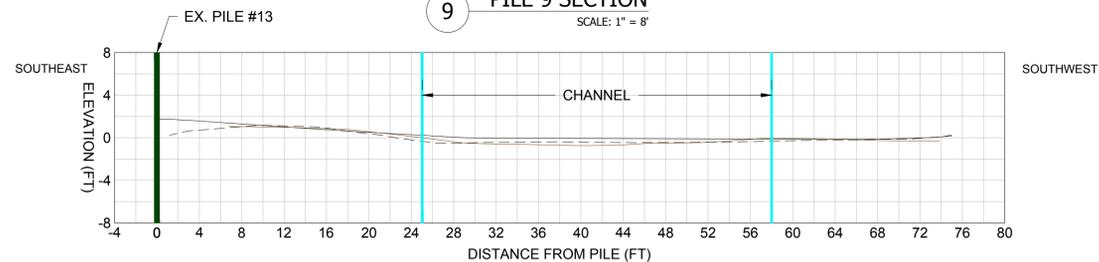


11 PILE 11 SECTION  
SCALE: 1" = 8'

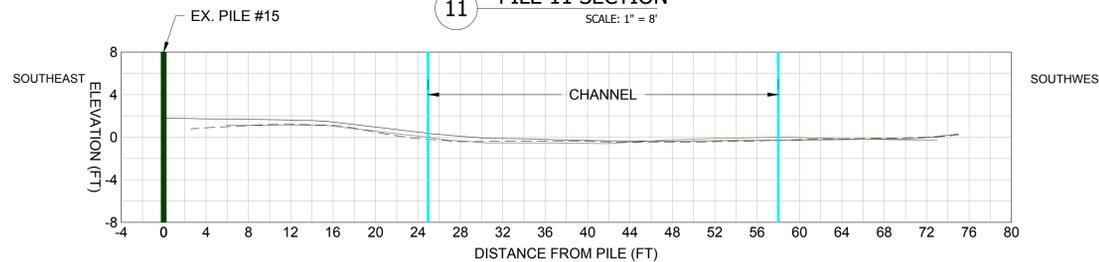

13 PILE 13 SECTION  
SCALE: 1" = 8'

15 PILE 15 SECTION  
SCALE: 1" = 8'

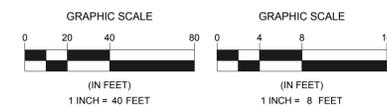

It is a violation of law for any person unless he is acting under the direction of a licensed professional engineer to alter this document.  
 This drawing was prepared at the scale indicated in the title block. Inaccuracies in the stated scale may be introduced when drawings are reproduced by any means. (Use the graphic scale bar to determine the actual scale of this drawing.)



**NOVATO CREEK PILING TO CHANNEL DISTANCE**  
**NOVATO, CA**  
**NOVATO CREEK NAVIGATION**

SEAL AND SIGNATURE

REVISIONS

SHEET TITLE  
**PILE LOCATION SECTIONS**


ISSUANCE

SCALE  
**AS NOTED**





DRAWN BY <b>TJM</b>	SHEET NUMBER <b>5</b>
CHECKED BY <b>AC</b>	
PROJECT NO <b>02107.100</b>	
DATE <b>03/12/2019</b>	

MATCHLINE SHEET 5

MATCHLINE SHEET 7

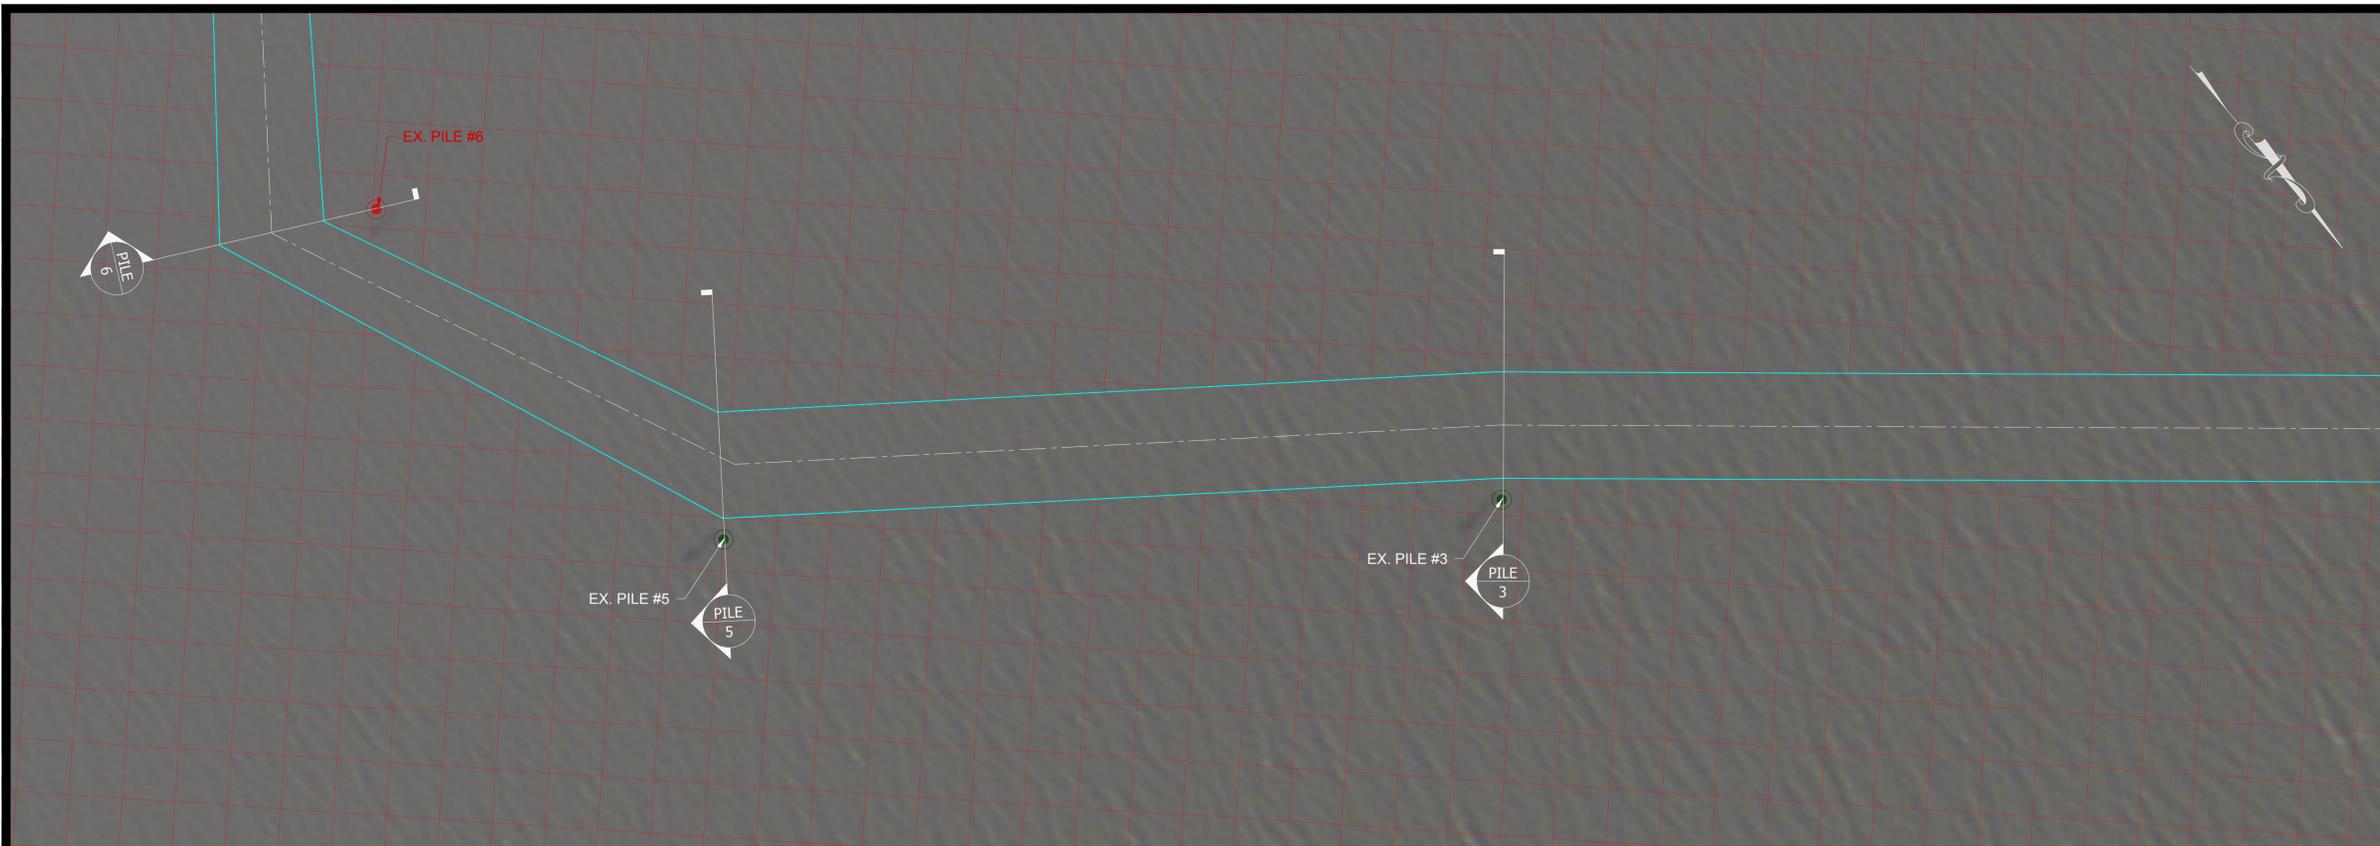

PILES #3 TO #6  
SCALE: 1" = 40'

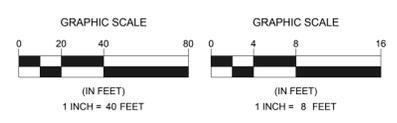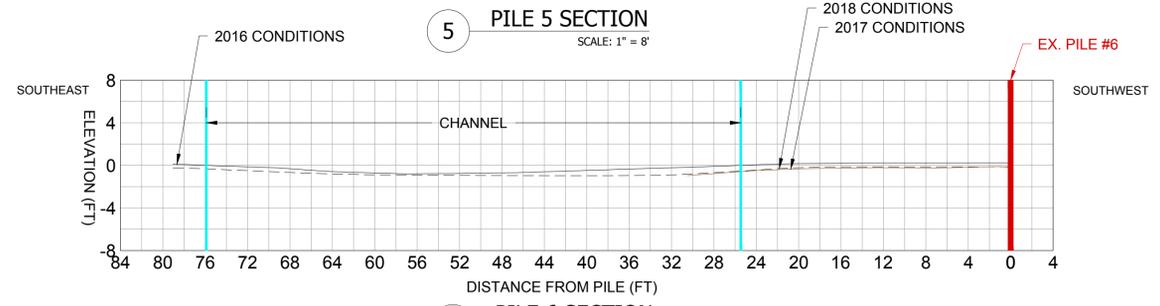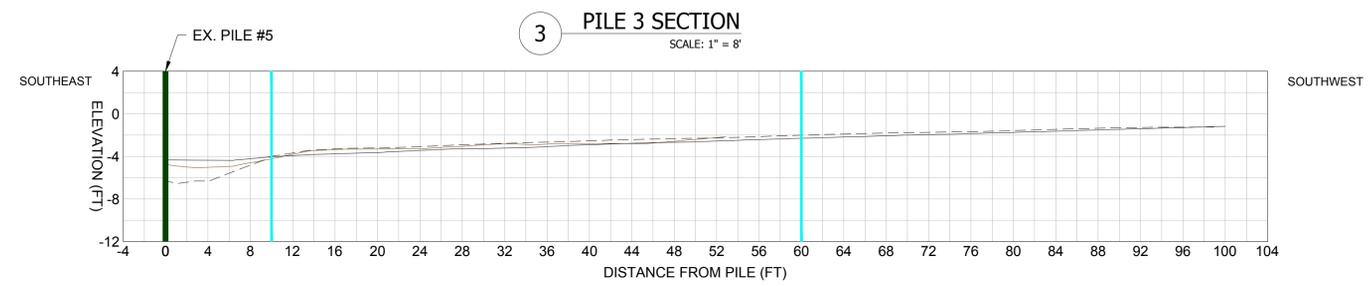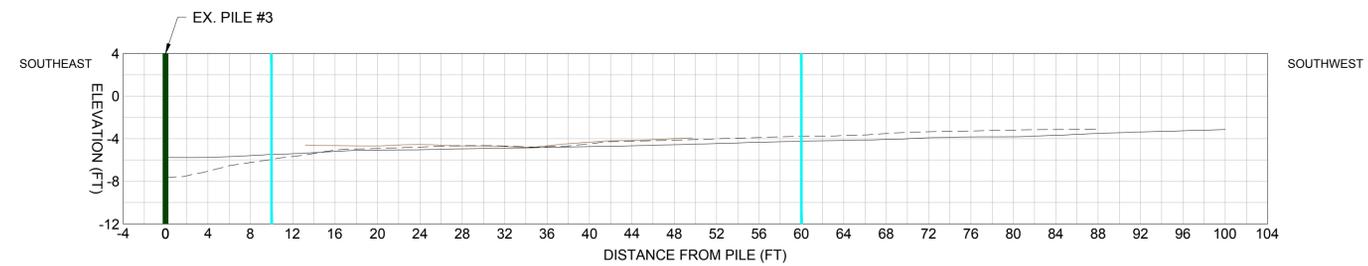

It is a violation of law for any person unless he is acting under the direction of a licensed professional engineer to alter this document.  
This drawing was prepared at the scale indicated in the title block. Inaccuracies in the stated scale may be introduced when drawings are reproduced by any means. (Use the graphic scale bar to determine the actual scale of this drawing.)



**NOVATO CREEK PILING TO CHANNEL DISTANCE**  
**NOVATO, CA**  
**NOVATO CREEK NAVIGATION**


SEAL AND SIGNATURE

REVISIONS



SHEET TITLE  
**PILE LOCATION SECTIONS**

ISSUANCE


SCALE AS NOTED		SHEET NUMBER <b>6</b> SHEET 6 OF 7
DRAWN BY TJM	PROJECT NO 02107.100	
CHECKED BY AC	DATE 03/12/2019	
DATE 03/12/2019		

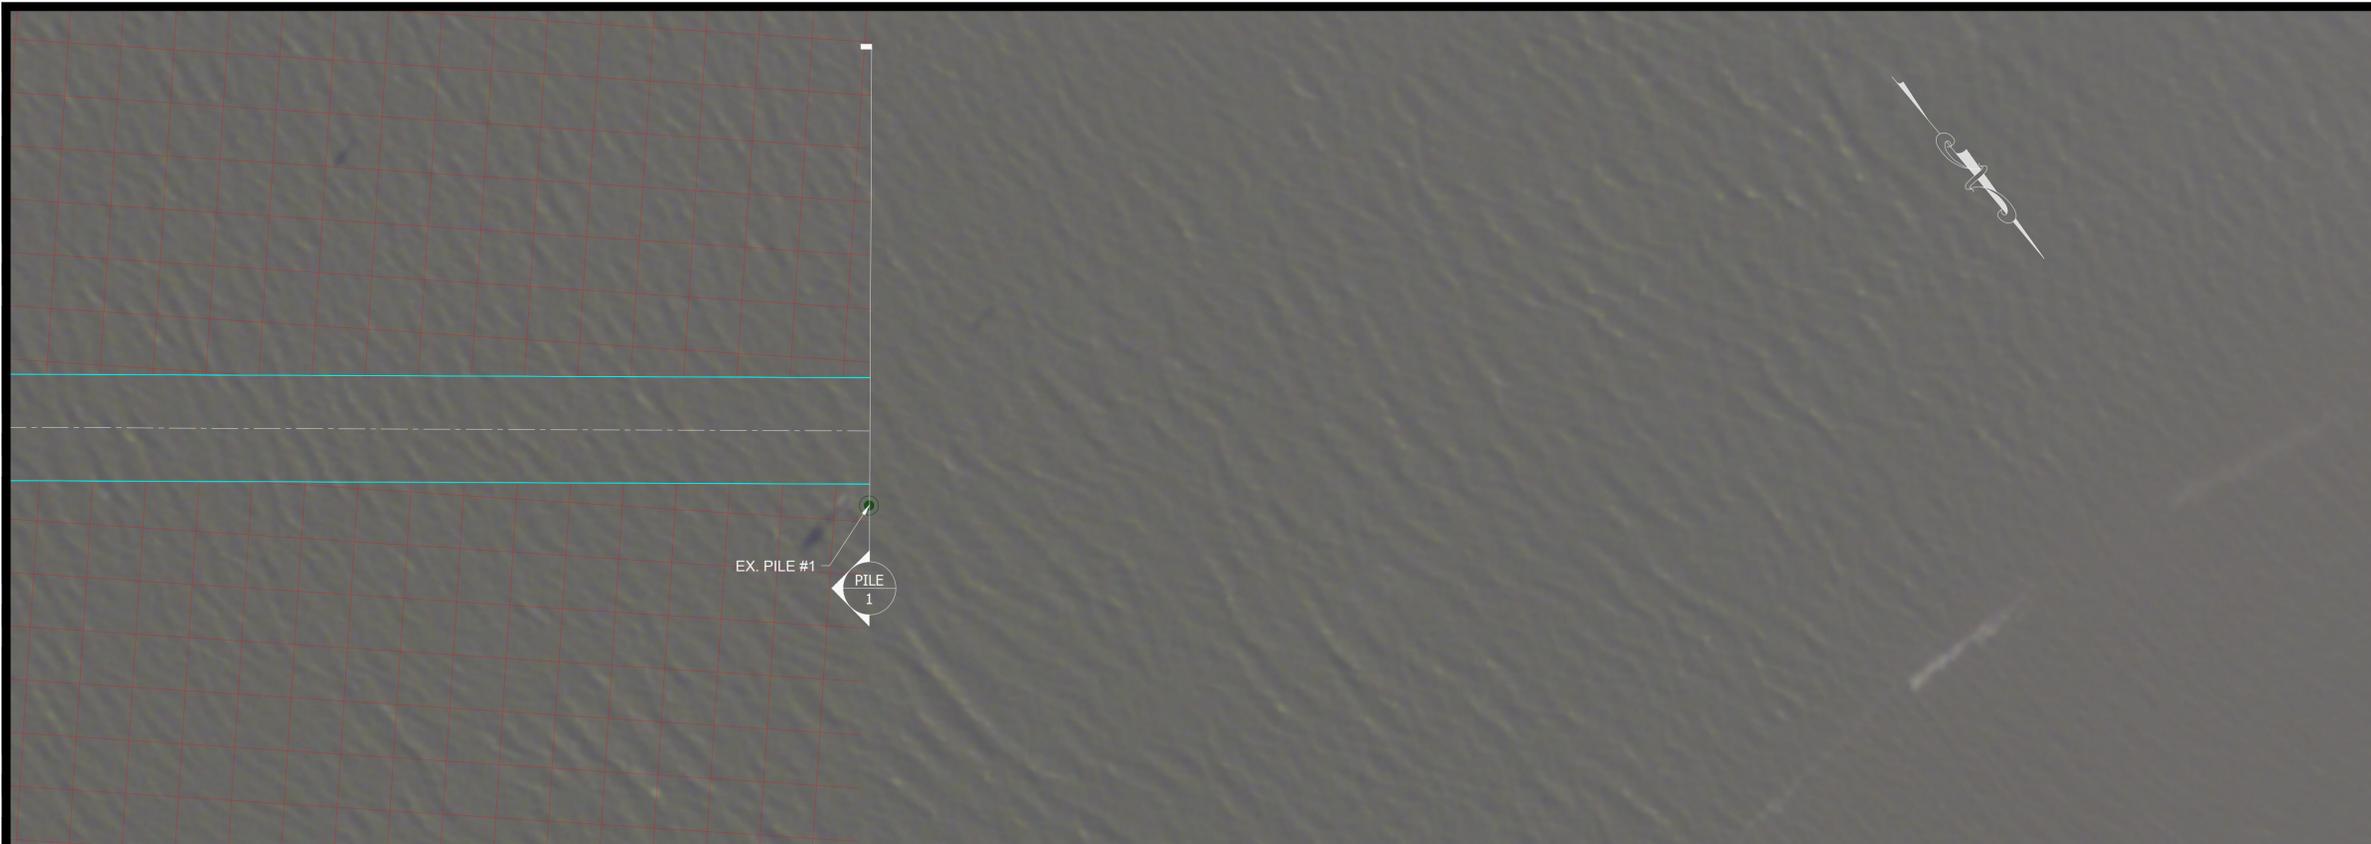

8 PILE #1  
SCALE: 1" = 8'

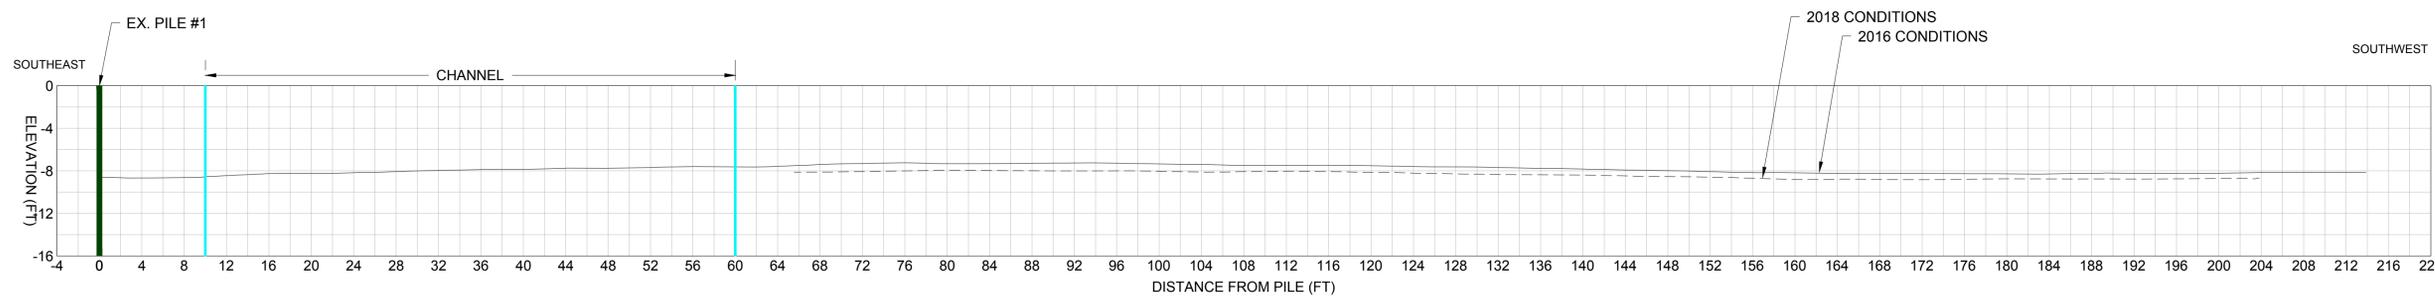

1 PILE 1 SECTION  
SCALE: 1" = 8'

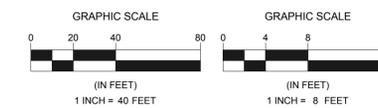

It is a violation of law for any person unless he is acting under the direction of a licensed professional engineer to alter this document.  
This drawing was prepared at the scale indicated in the title block. Inaccuracies in the stated scale may be introduced when drawings are reproduced by any means. (Use the graphic scale bar to determine the actual scale of this drawing.)



**NOVATO CREEK PILING TO CHANNEL DISTANCE**  
**NOVATO, CA**  
**NOVATO CREEK NAVIGATION**

SEAL AND SIGNATURE

REVISIONS

SHEET TITLE  
**PILE LOCATION SECTIONS**

ISSUANCE

SCALE  
AS NOTED

DRAWN BY  
**TJM**

CHECKED BY  
**AC**

PROJECT NO  
**02107.100**

DATE  
**03/12/2019**

SHEET NUMBER

**7**

SHEET 7 OF 7